


# Planimetria esplicitiva

SCALA 1: 100

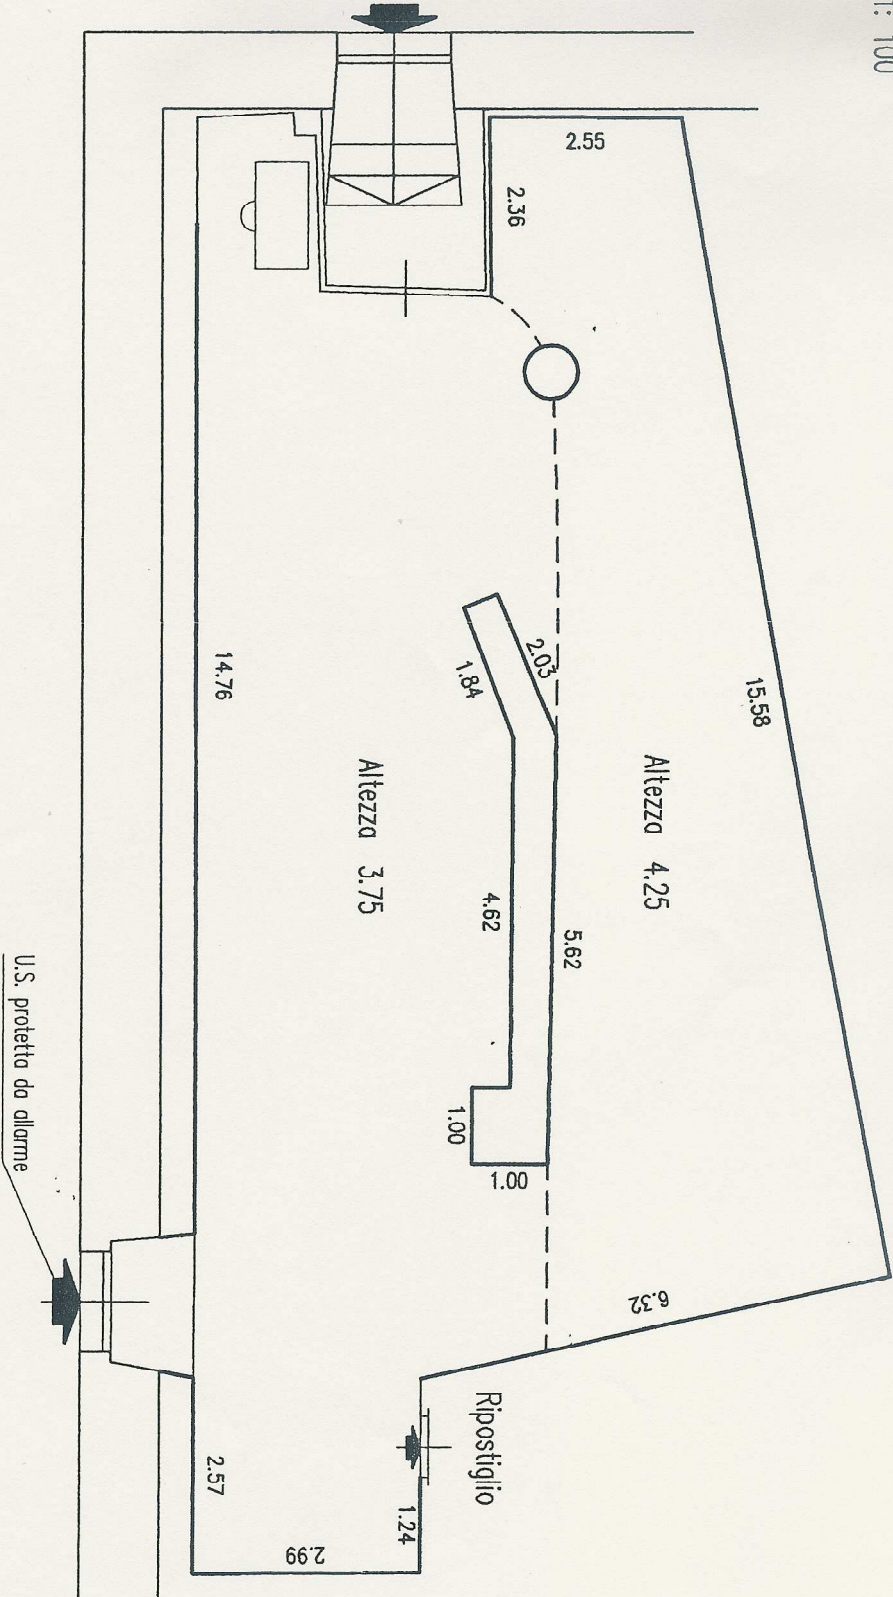

Superficie indicativa mq 125.00  
Perimetro espositivo ml 65.00